



セルリアンステージ伴東五丁目No. 6 新築工事

## 平面図

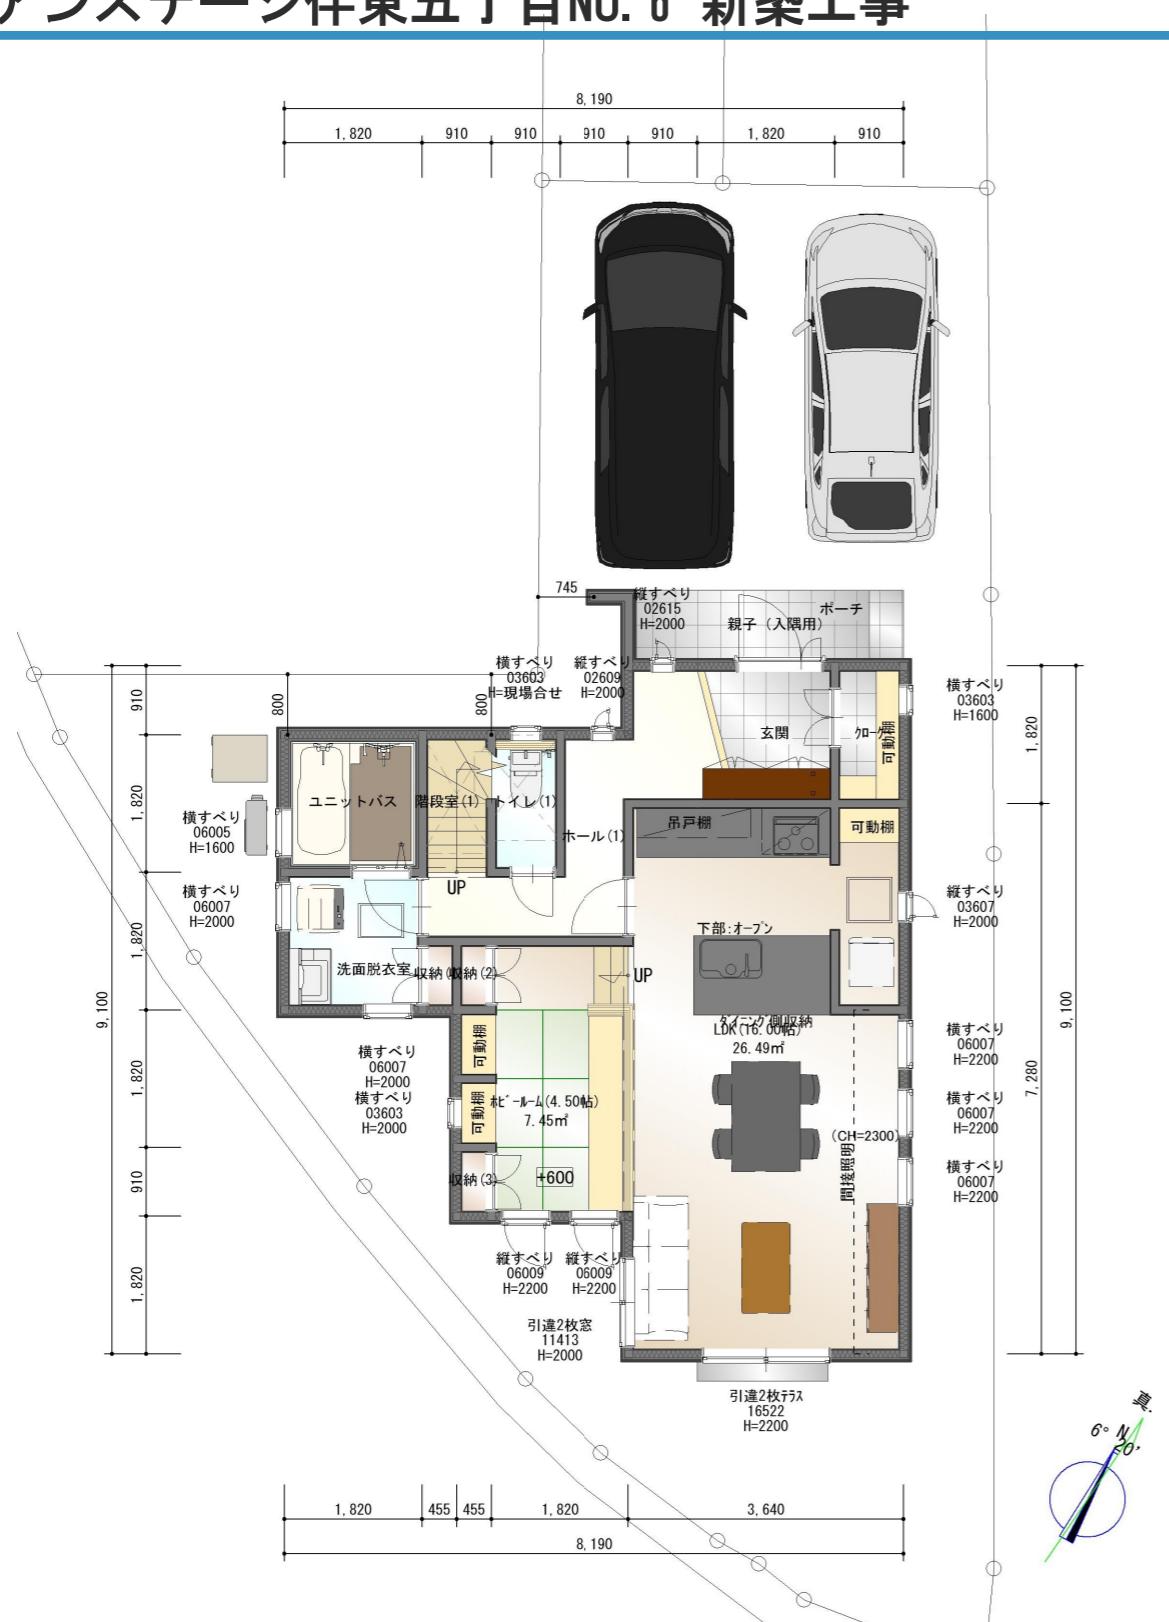

1 階平面図

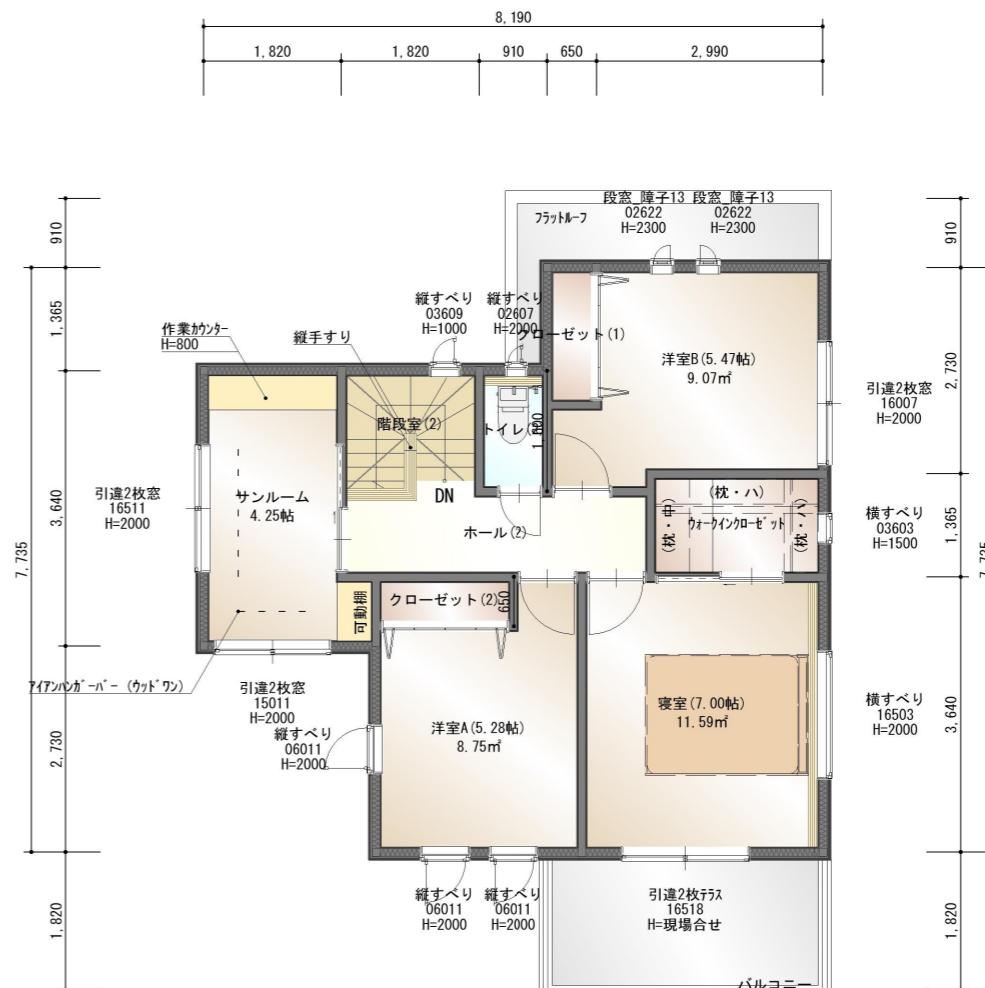

2階平面図

	面積 m <sup>2</sup>	(坪)
1階	55.89	(16.90)
2階	50.92	(15.40)
延床面積	106.81	(32.31)
建築面積	58.38	(17.65)
敷地面積	172.67	(52.23)

03

西岡 敬哲

scale: 1 / 100



南立面図



東立面図



北立面図



西立面図

04



08

scale: \*\*\*\*

西岡 敬哲