

1階平面図




2階平面図

	面積 m <sup>2</sup>	(坪)
1階	59.20	(17.90)
2階	48.85	(14.77)
延床面積	108.05	(32.68)
建築面積	59.20	(17.90)
敷地面積	185.88	(56.22)


scale: 1 / 100



南立面図

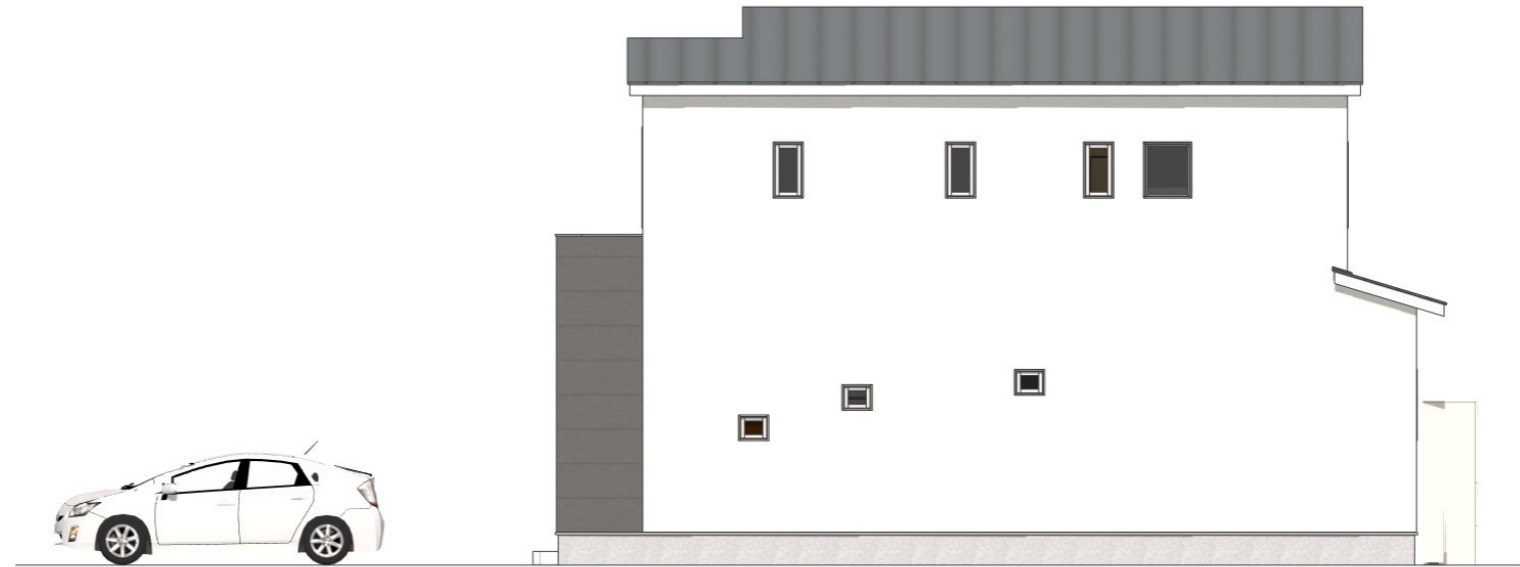

東立面図

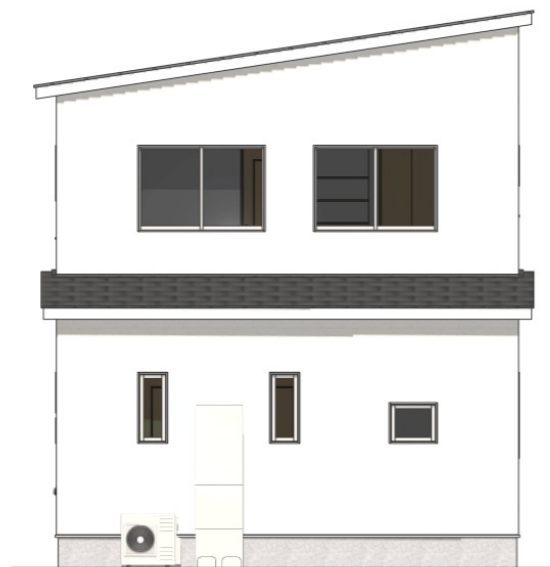

北立面図



西立面図

