



セルリアンステージ伴東五丁目N0. 1 新築工事

## 平面図

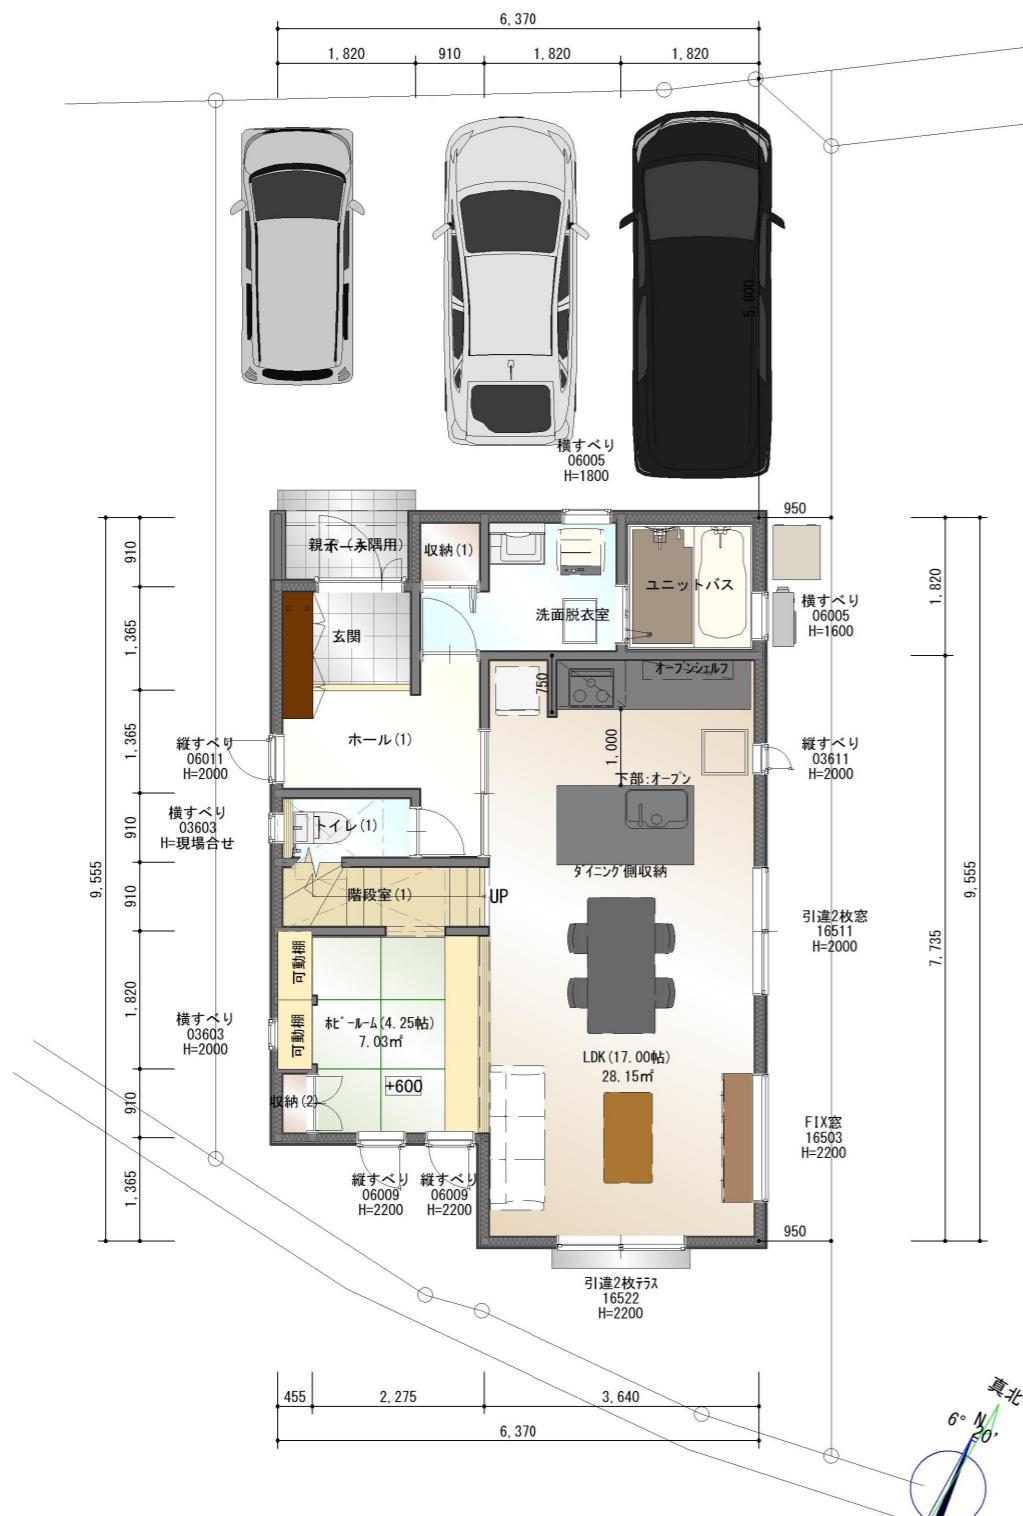

## 1階平面図

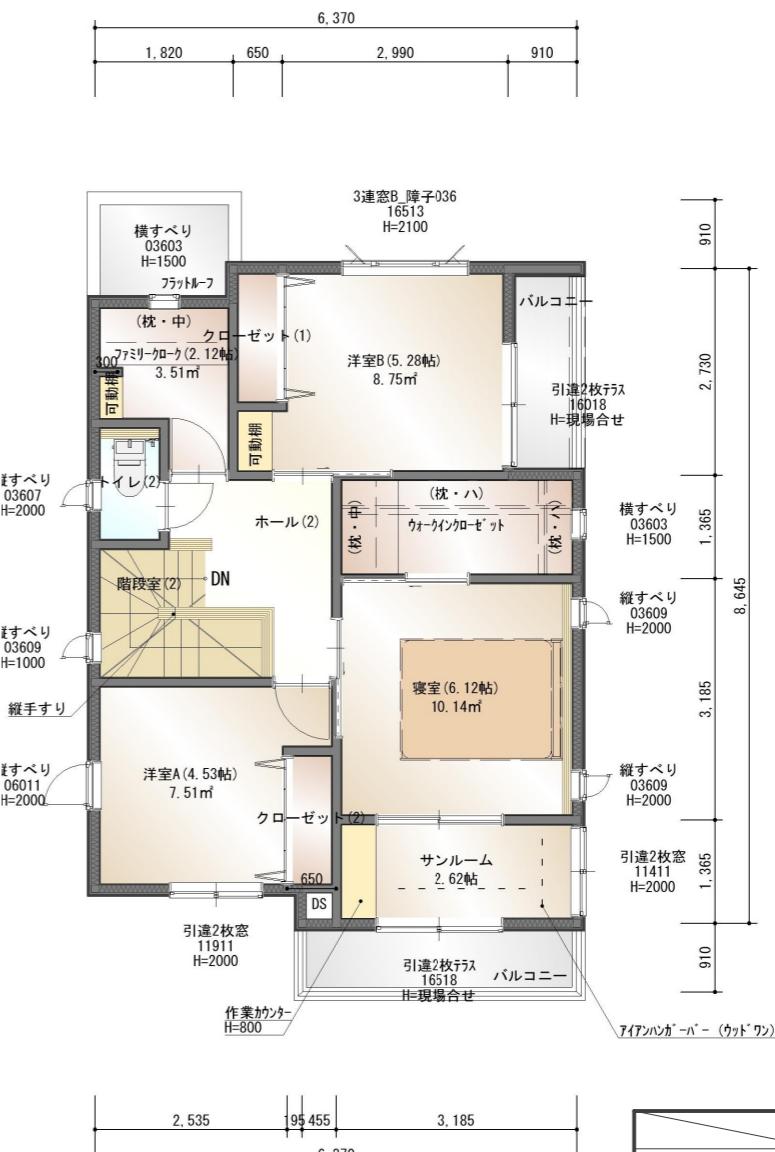

## 2階平面図

	面積 m <sup>2</sup>	(坪)
1階	55.48	(16.78)
2階	50.51	(15.27)
延床面積	105.99	(32.06)
建築面積	57.13	(17.28)
敷地面積	132.78	(40.16)

03

西岡 敬哲

scale: 1 / 100




南立面図



東立面図



北立面図

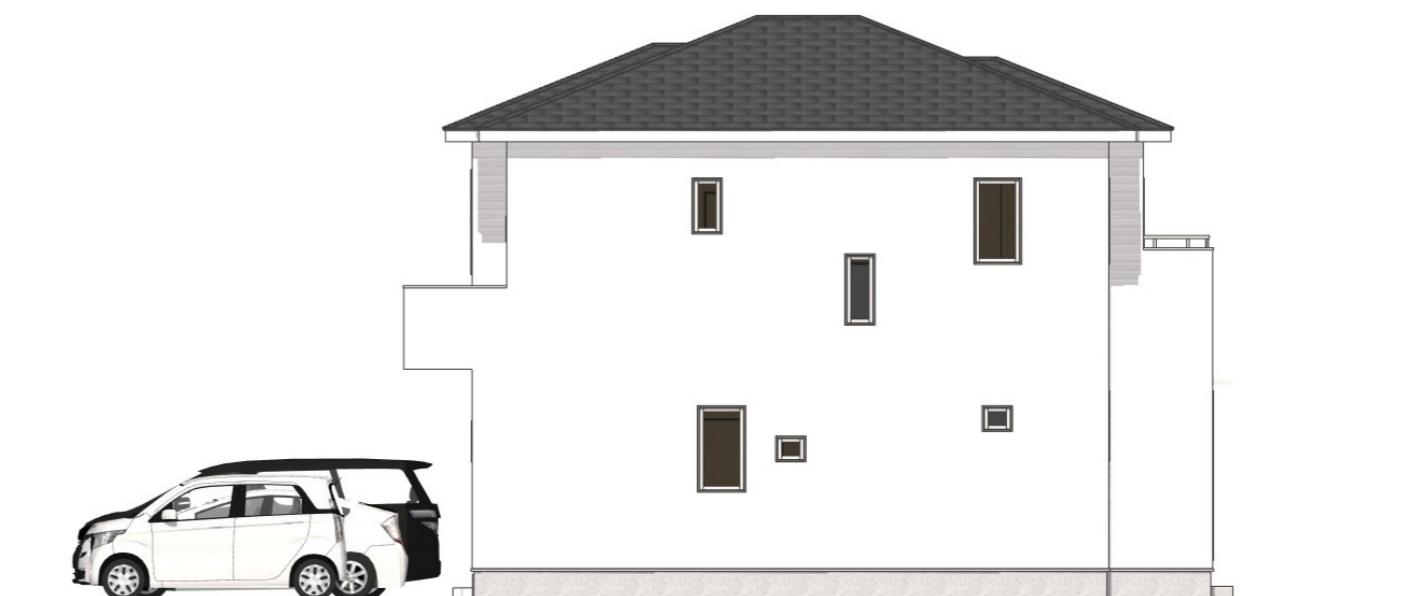

西立面図

04

